




1 WEST ELEVATION
SCALE: 1/8" = 1'-0"

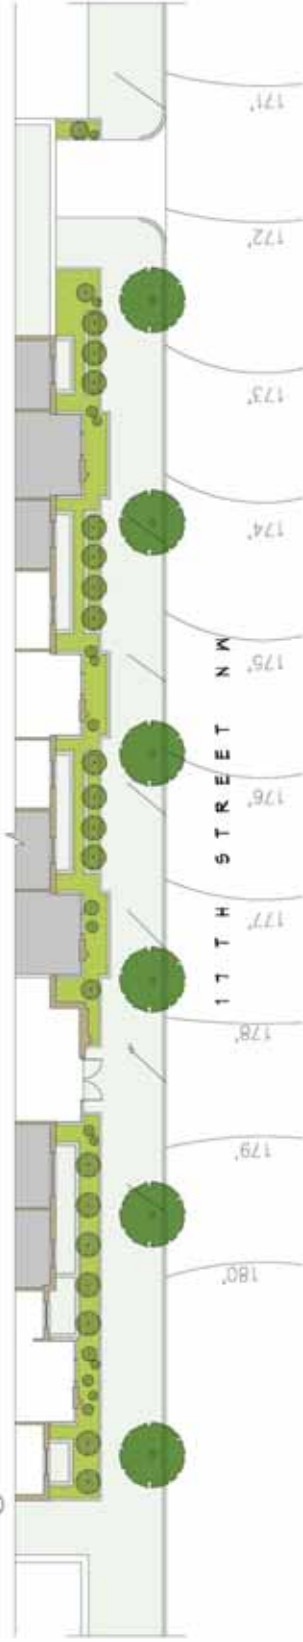

2 PLAN AT SIDEWALK
SCALE: 1/8" = 1'-0"

17TH STREET (WEST) ELEVATION
DATE: 09.03.07

09.03.07 A-3.1

CLIENT: KALORAMA WEST, LLC

PROJECT: DORCHESTER HOUSE ADDITION

ARCHITECT: ERIC COLBERT & ASSOCIATES

1111 E. COLBERT BLVD., SUITE 100, DORCHESTER, MA 01928

17TH STREET N.W.

17TH STREET N.W.

17TH STREET N.W.