


PREVIOUS PZT SECTION



CURRENT SECTION

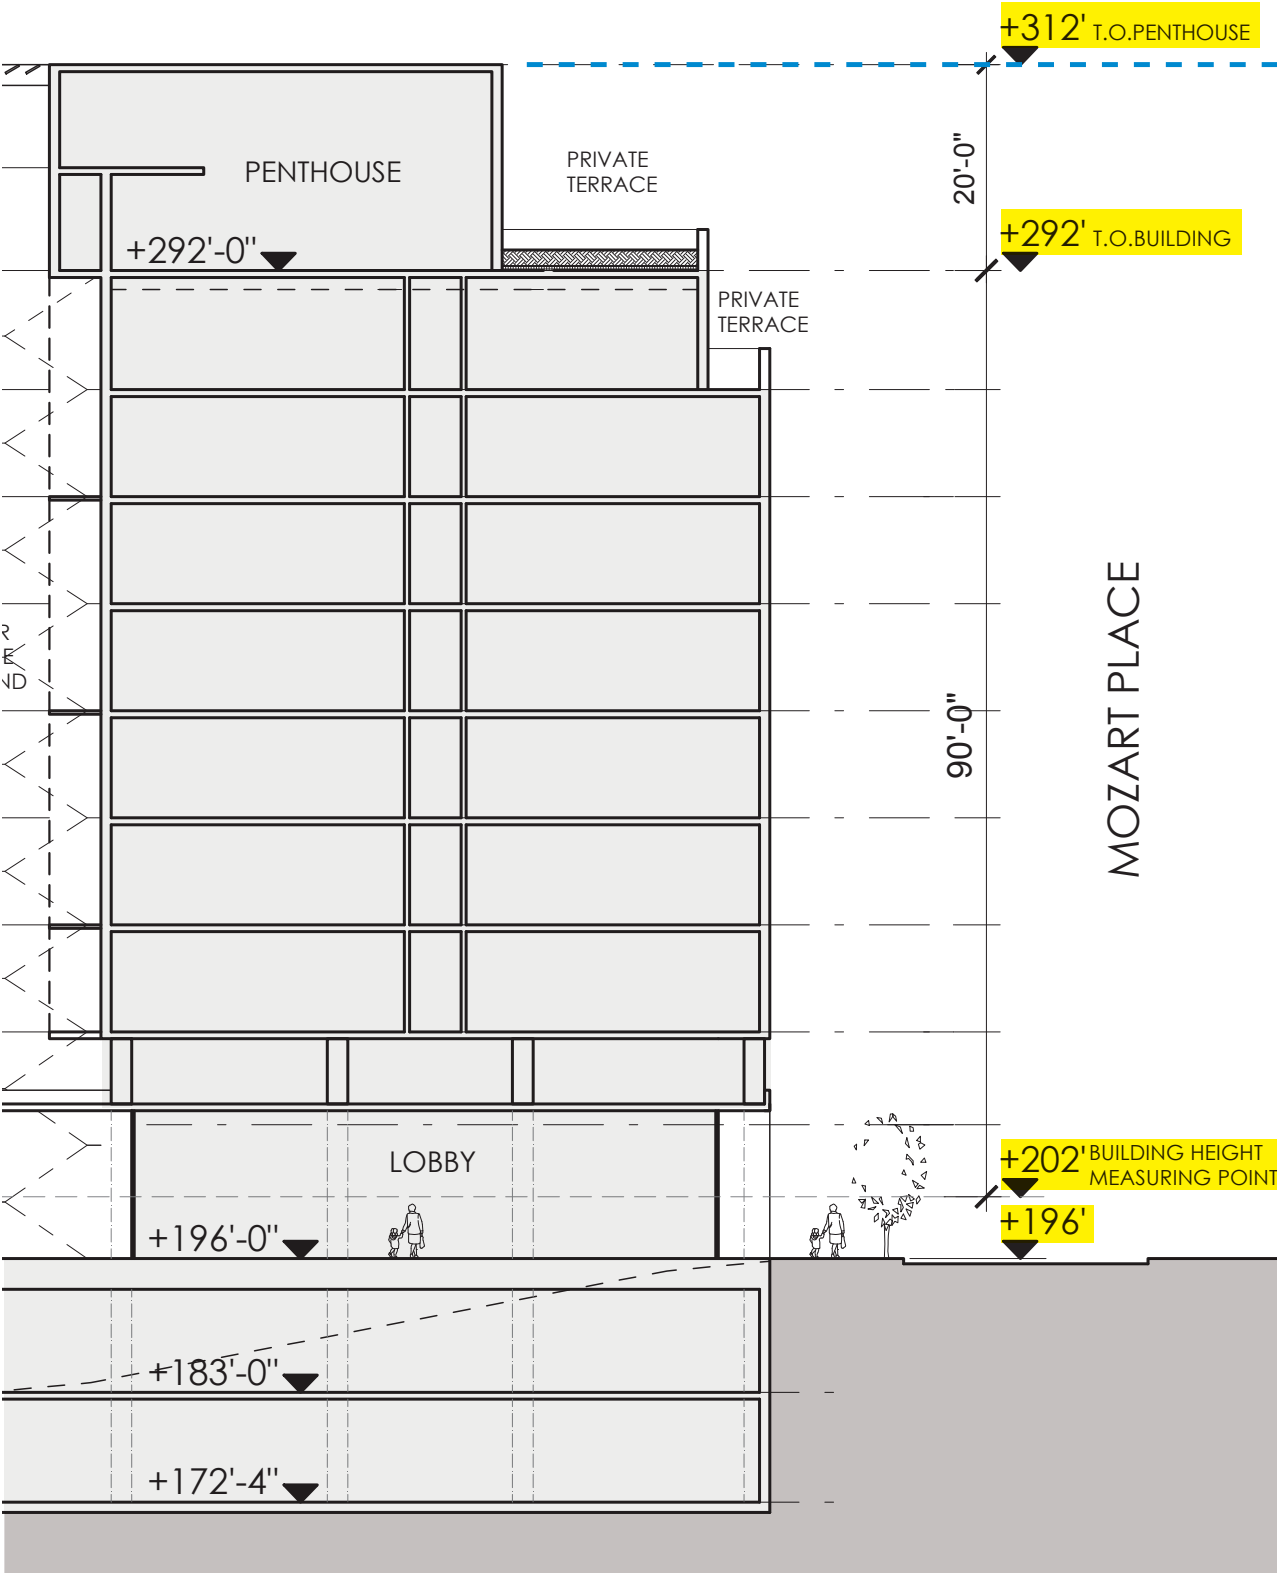